





Loading Deck

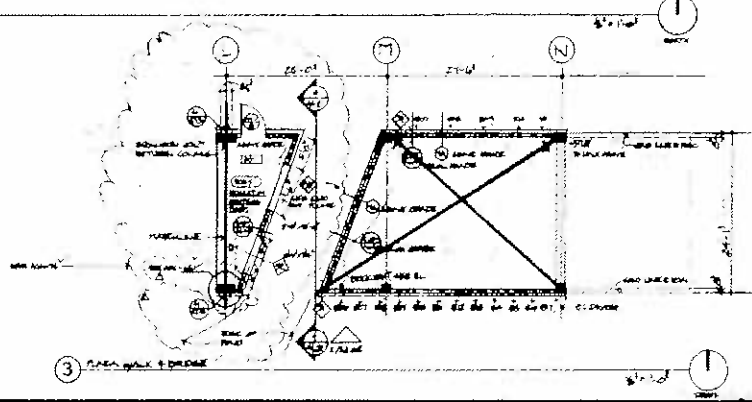

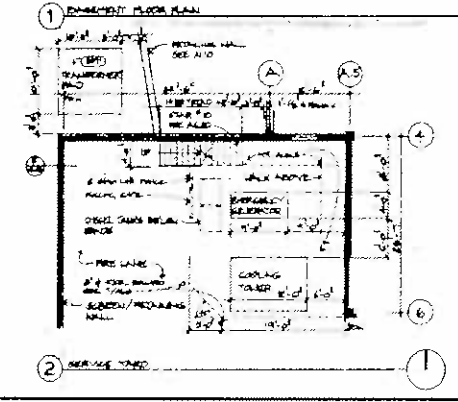


CARROLLTON CITY HALL
Joey Lane at Jackson




BASEMENT FLOOR PLAN


A201

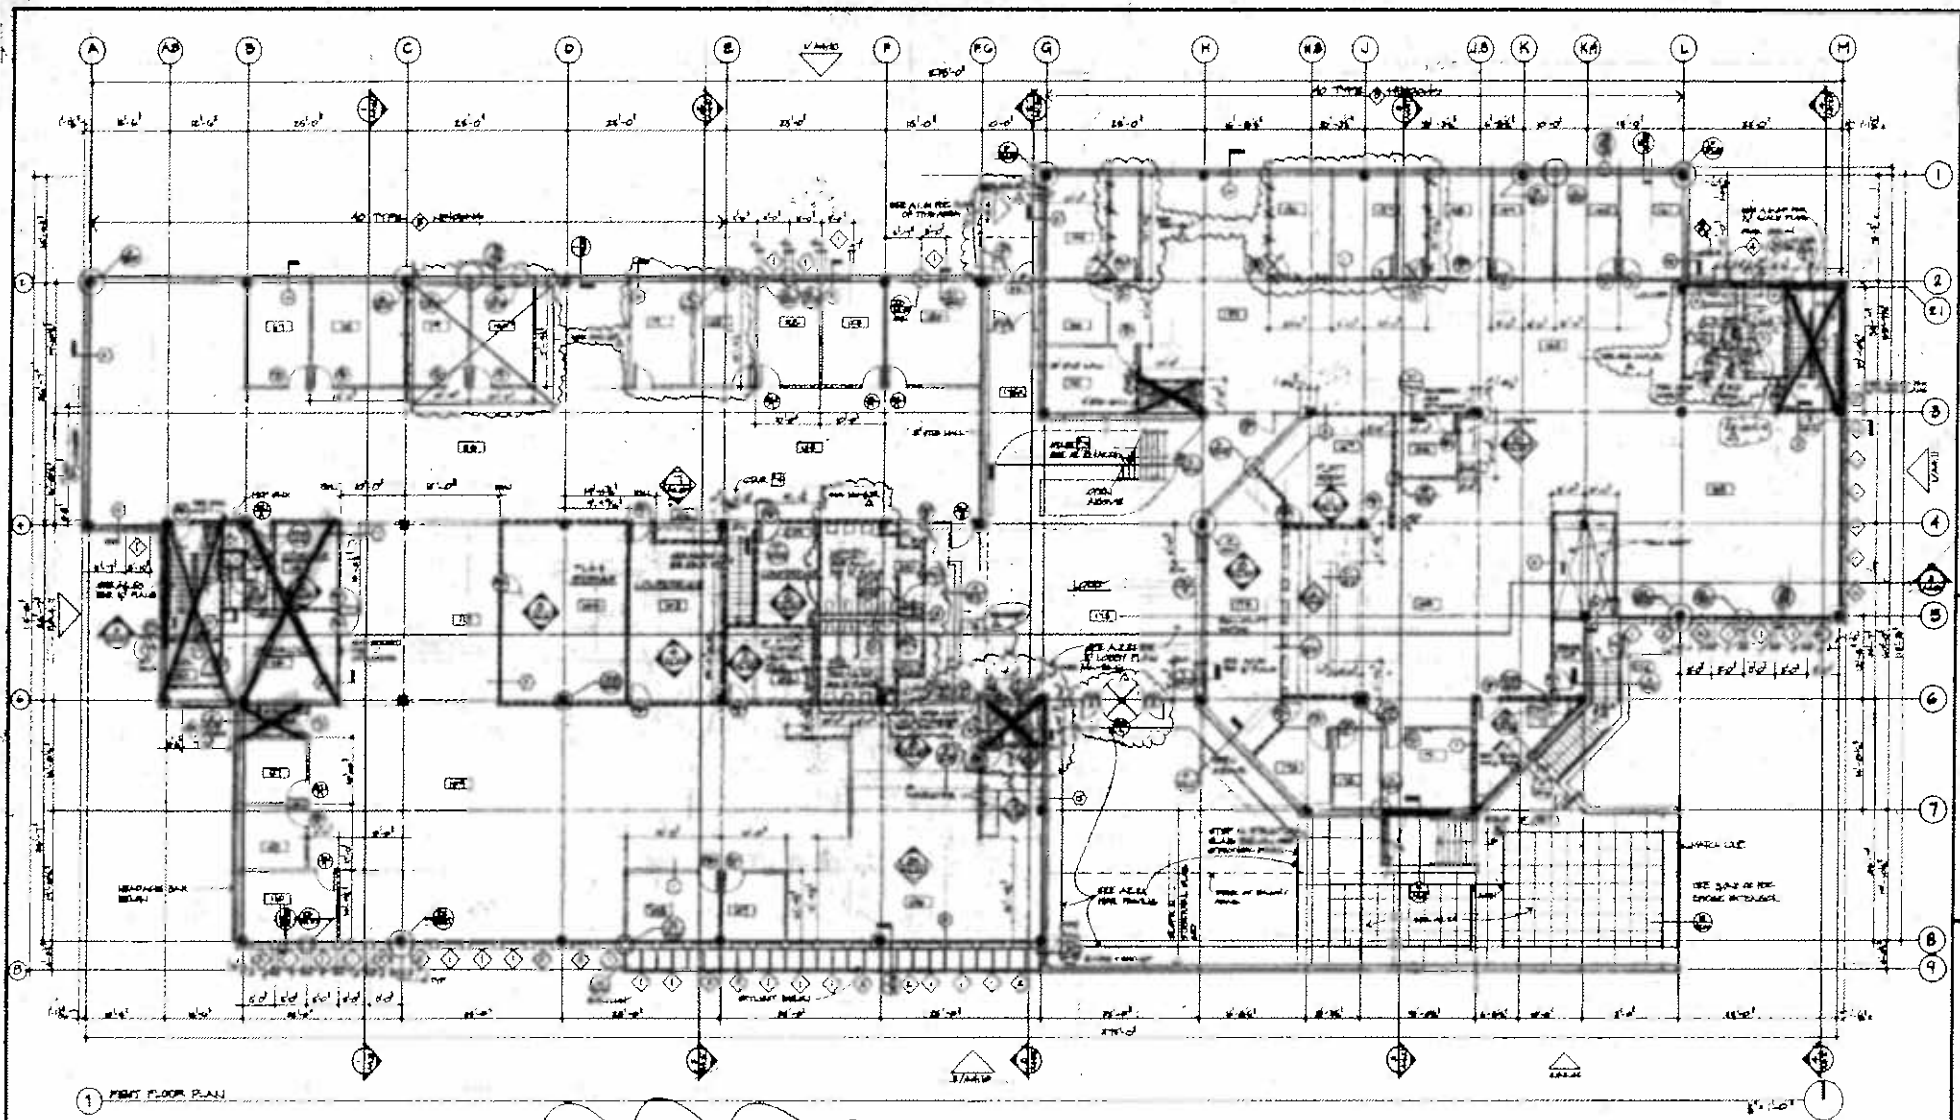


1 FIRST FLOOR PLAN

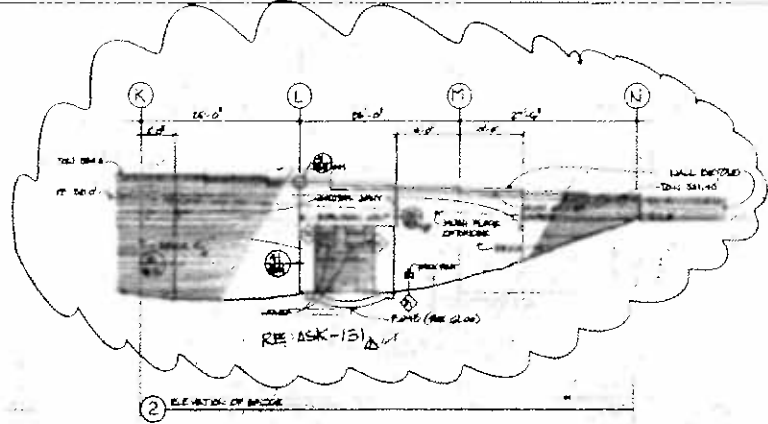

2 SECTION A-A

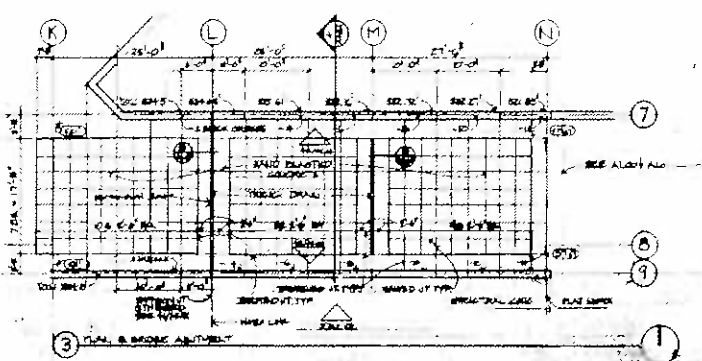


3 SECTION B-B



REGISTERED PROFESSIONAL ENGINEER
STATE OF MISSISSIPPI
EXPIRES JANUARY 1, 1960


CARROLLTON CITY HALL
Jossy Lane at Jackson



FIRST FLOOR PLAN

A202

Only Touch-up highest ceiling in lobby. Paint the rest

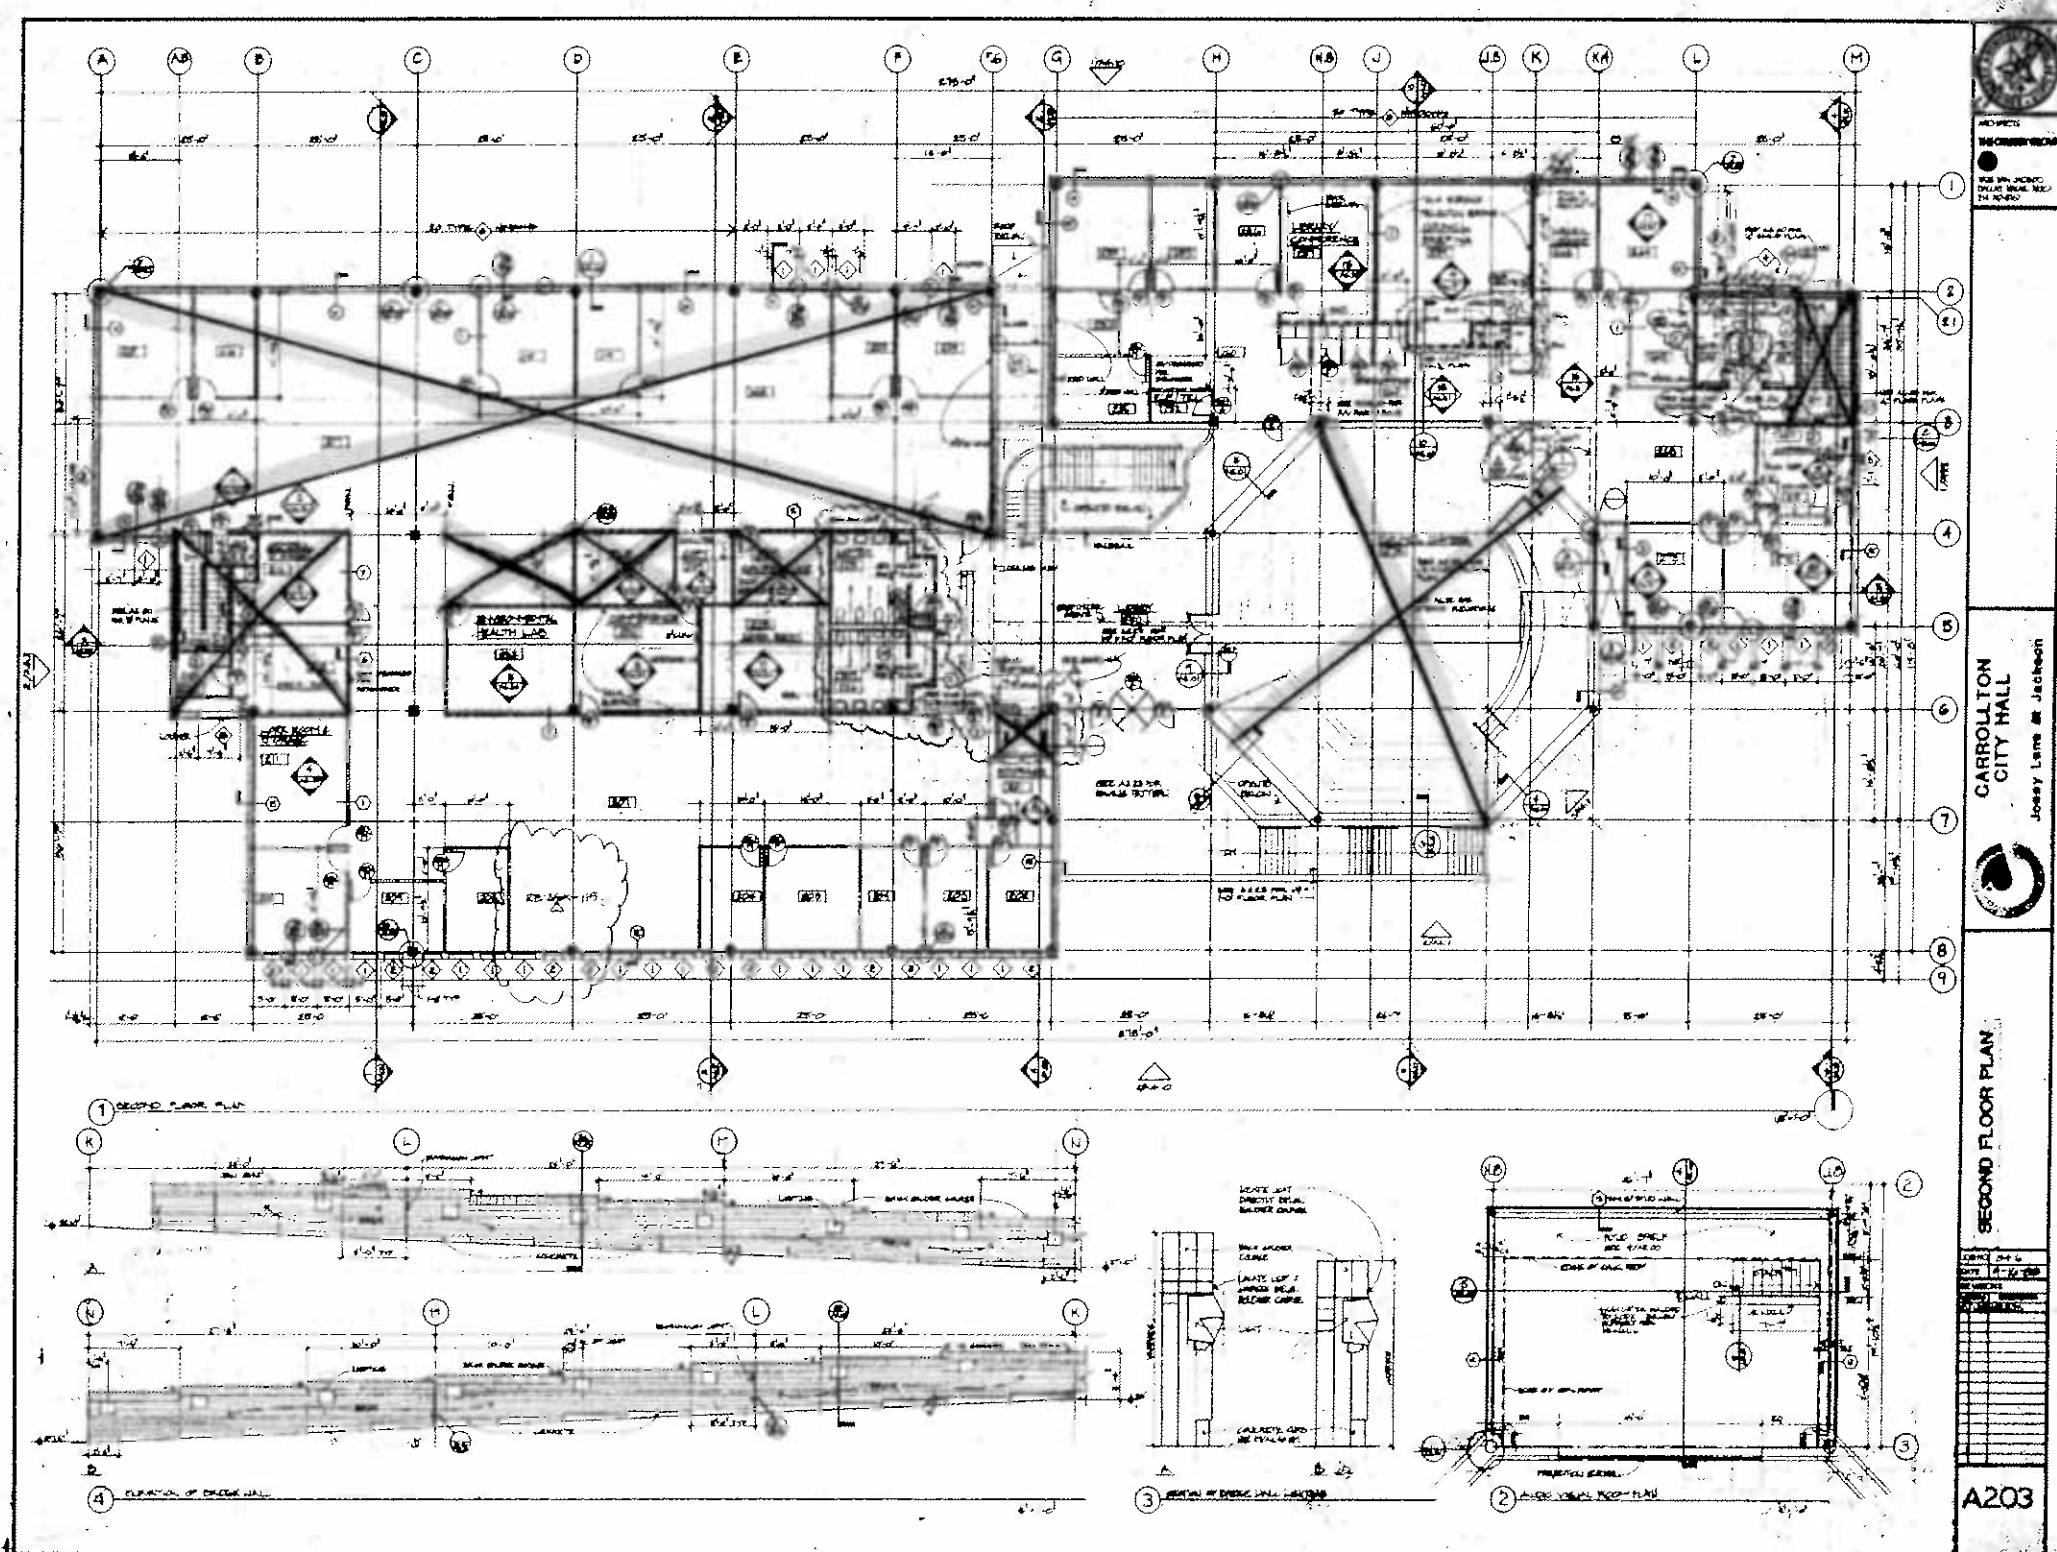

NO SYMBOLS
ON THIS PLAN
UNLESS SPECIFIED
OTHERWISE

CARROLLTON
CITY HALL
Jossey Lane & Jackson




SECOND FLOOR PLAN

NO.	DESCRIPTION	DATE
1		
2		
3		
4		
5		
6		
7		
8		
9		
10		
11		
12		
13		
14		
15		
16		
17		
18		
19		
20		

A203

North Wing

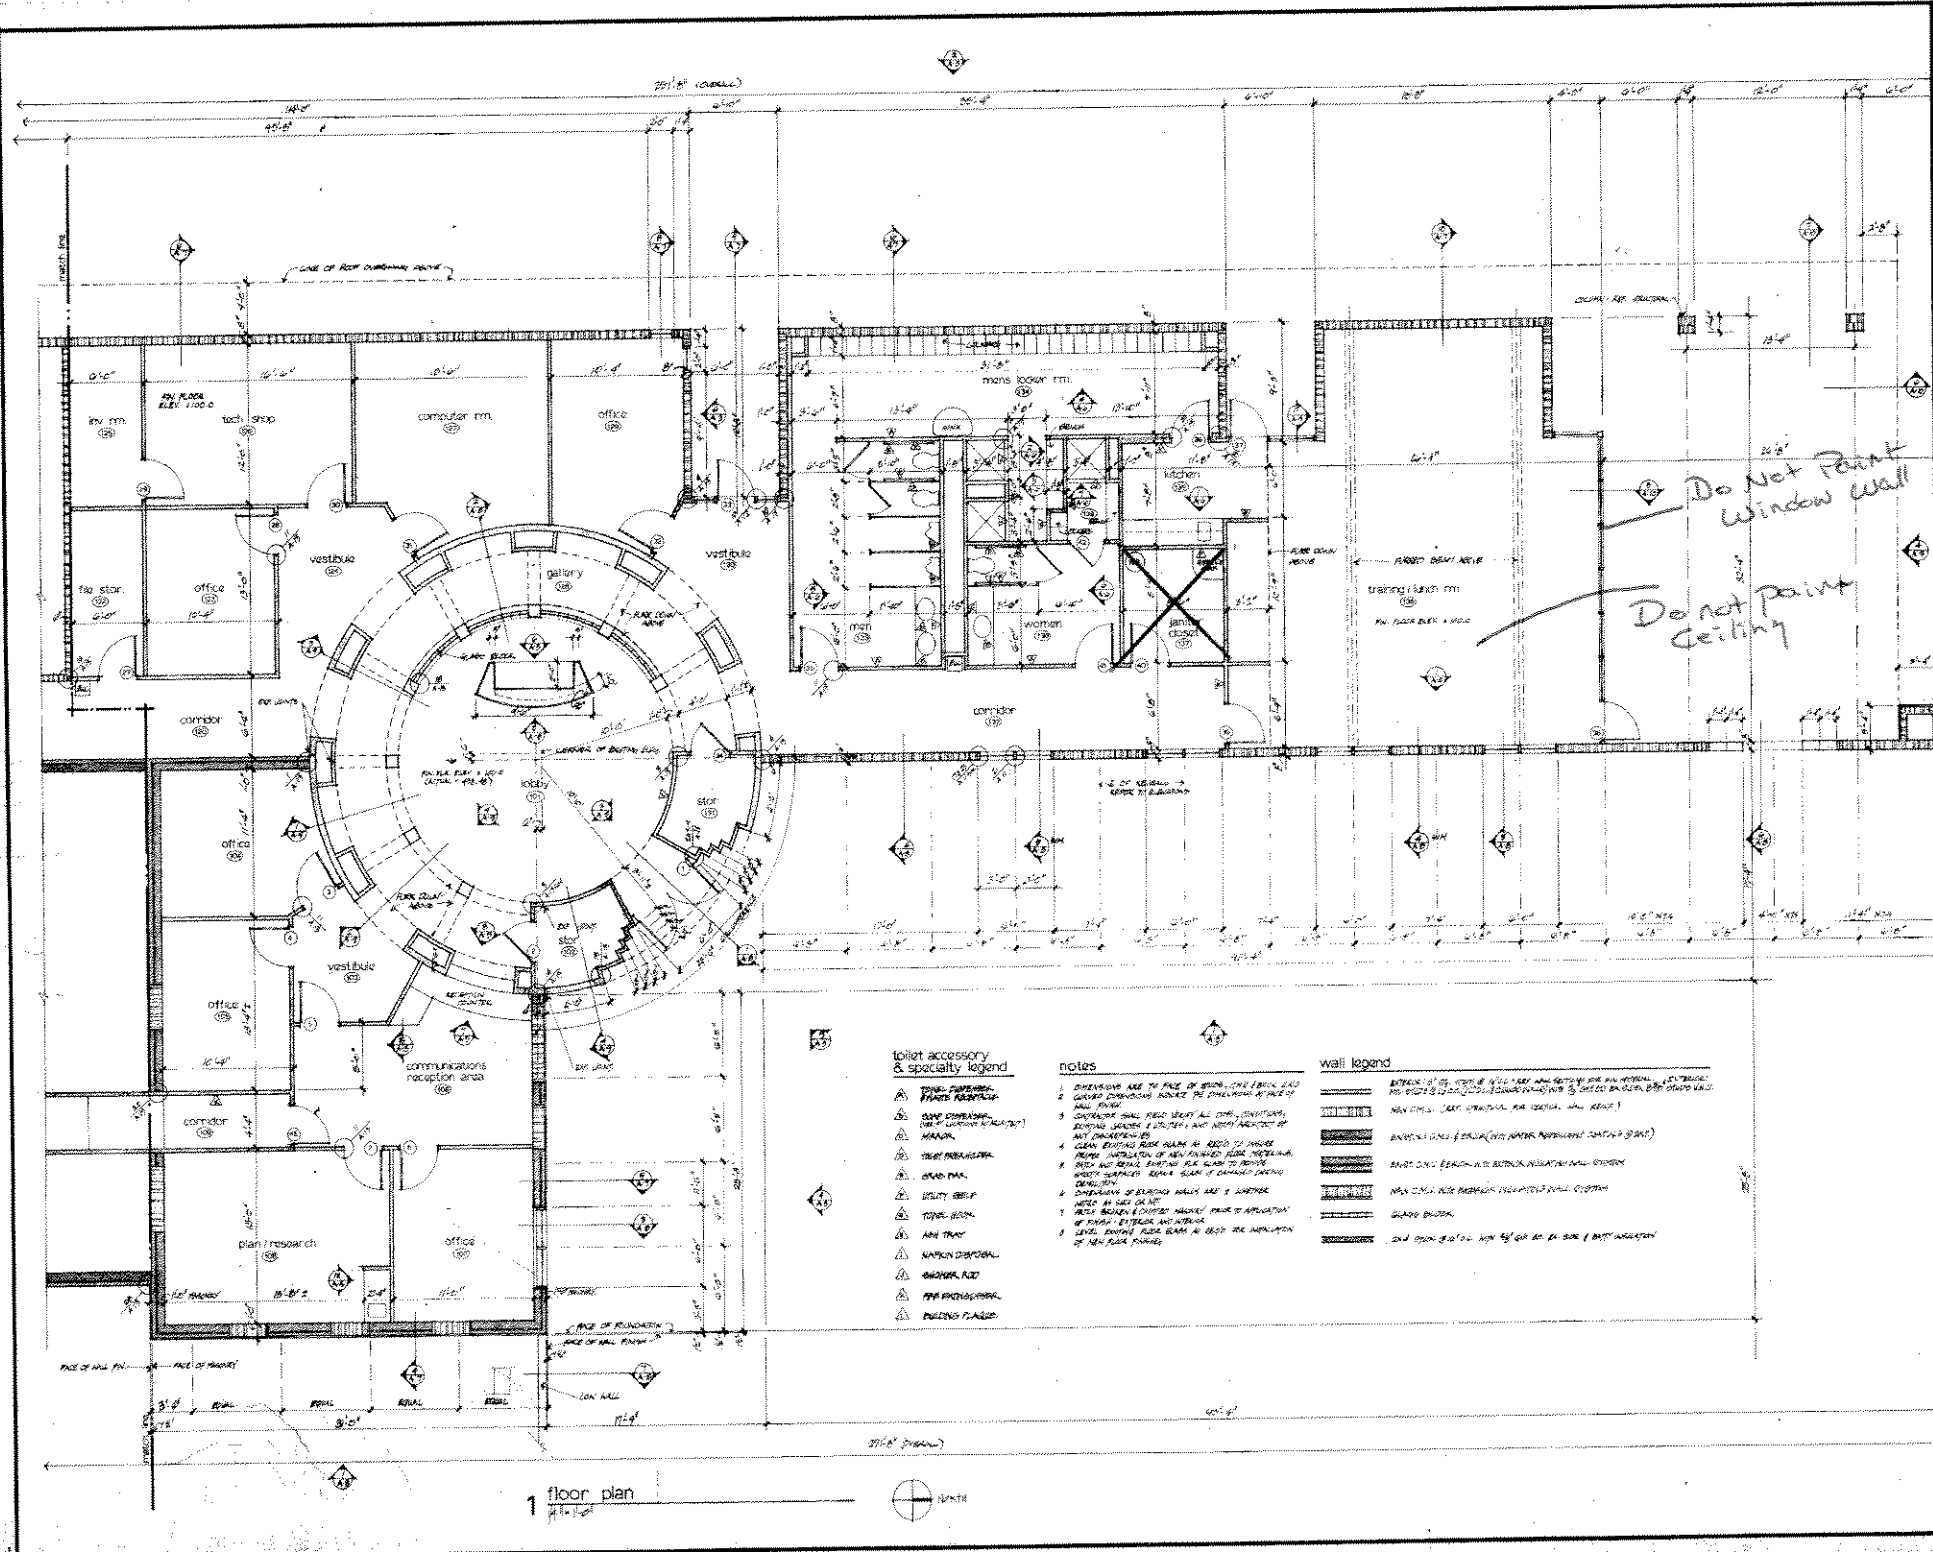

- toilet accessory & specialty legend**
- ▲ TOILET ACCESSORY
 - ▲ SPECIALTY
 - ▲ CORNER COUNTER
 - ▲ HANDBASE
 - ▲ TOILET PAPER DISPENSER
 - ▲ TOILET SEAT
 - ▲ TOILET BRUSH
 - ▲ HAN DRYER
 - ▲ HAN DISINFECTANT
 - ▲ SHOWER HEAD
 - ▲ SHOWER CONTROLLER
 - ▲ PAINT PROTECTION
 - ▲ FINISHING PLASTER

- notes**
1. DIMENSIONS ARE TO FACE UNLESS SPECIFIED OTHERWISE
 2. DIMENSIONS SHOWN ARE TO FACE UNLESS SPECIFIED OTHERWISE
 3. DIMENSIONS SHOWN ARE TO FACE UNLESS SPECIFIED OTHERWISE
 4. DIMENSIONS SHOWN ARE TO FACE UNLESS SPECIFIED OTHERWISE
 5. DIMENSIONS SHOWN ARE TO FACE UNLESS SPECIFIED OTHERWISE
 6. DIMENSIONS SHOWN ARE TO FACE UNLESS SPECIFIED OTHERWISE
 7. DIMENSIONS SHOWN ARE TO FACE UNLESS SPECIFIED OTHERWISE
 8. DIMENSIONS SHOWN ARE TO FACE UNLESS SPECIFIED OTHERWISE
 9. DIMENSIONS SHOWN ARE TO FACE UNLESS SPECIFIED OTHERWISE
 10. DIMENSIONS SHOWN ARE TO FACE UNLESS SPECIFIED OTHERWISE

- wall legend**
- 1/2" CONCRETE WALL
 - 1/2" GYPSUM BOARD WALL
 - 5/8" GYPSUM BOARD WALL
 - 1" GYPSUM BOARD WALL
 - 1 1/2" GYPSUM BOARD WALL
 - 2" GYPSUM BOARD WALL
 - 4" GYPSUM BOARD WALL
 - 6" GYPSUM BOARD WALL
 - 8" GYPSUM BOARD WALL
 - 12" GYPSUM BOARD WALL
 - 16" GYPSUM BOARD WALL
 - 20" GYPSUM BOARD WALL
 - 24" GYPSUM BOARD WALL
 - 30" GYPSUM BOARD WALL
 - 36" GYPSUM BOARD WALL
 - 48" GYPSUM BOARD WALL
 - 60" GYPSUM BOARD WALL
 - 72" GYPSUM BOARD WALL
 - 84" GYPSUM BOARD WALL
 - 96" GYPSUM BOARD WALL
 - 108" GYPSUM BOARD WALL
 - 120" GYPSUM BOARD WALL
 - 144" GYPSUM BOARD WALL
1 floor plan
1/4" = 1'-0"


South Service Center Renovation
Carrollton, Texas

HOBBS WICKMONT
FARWELL ARCHITECTS - PLANNERS
1000 Westwood Plaza, Suite 200, Carrollton, Texas 75006

8808


A-2

South Wing

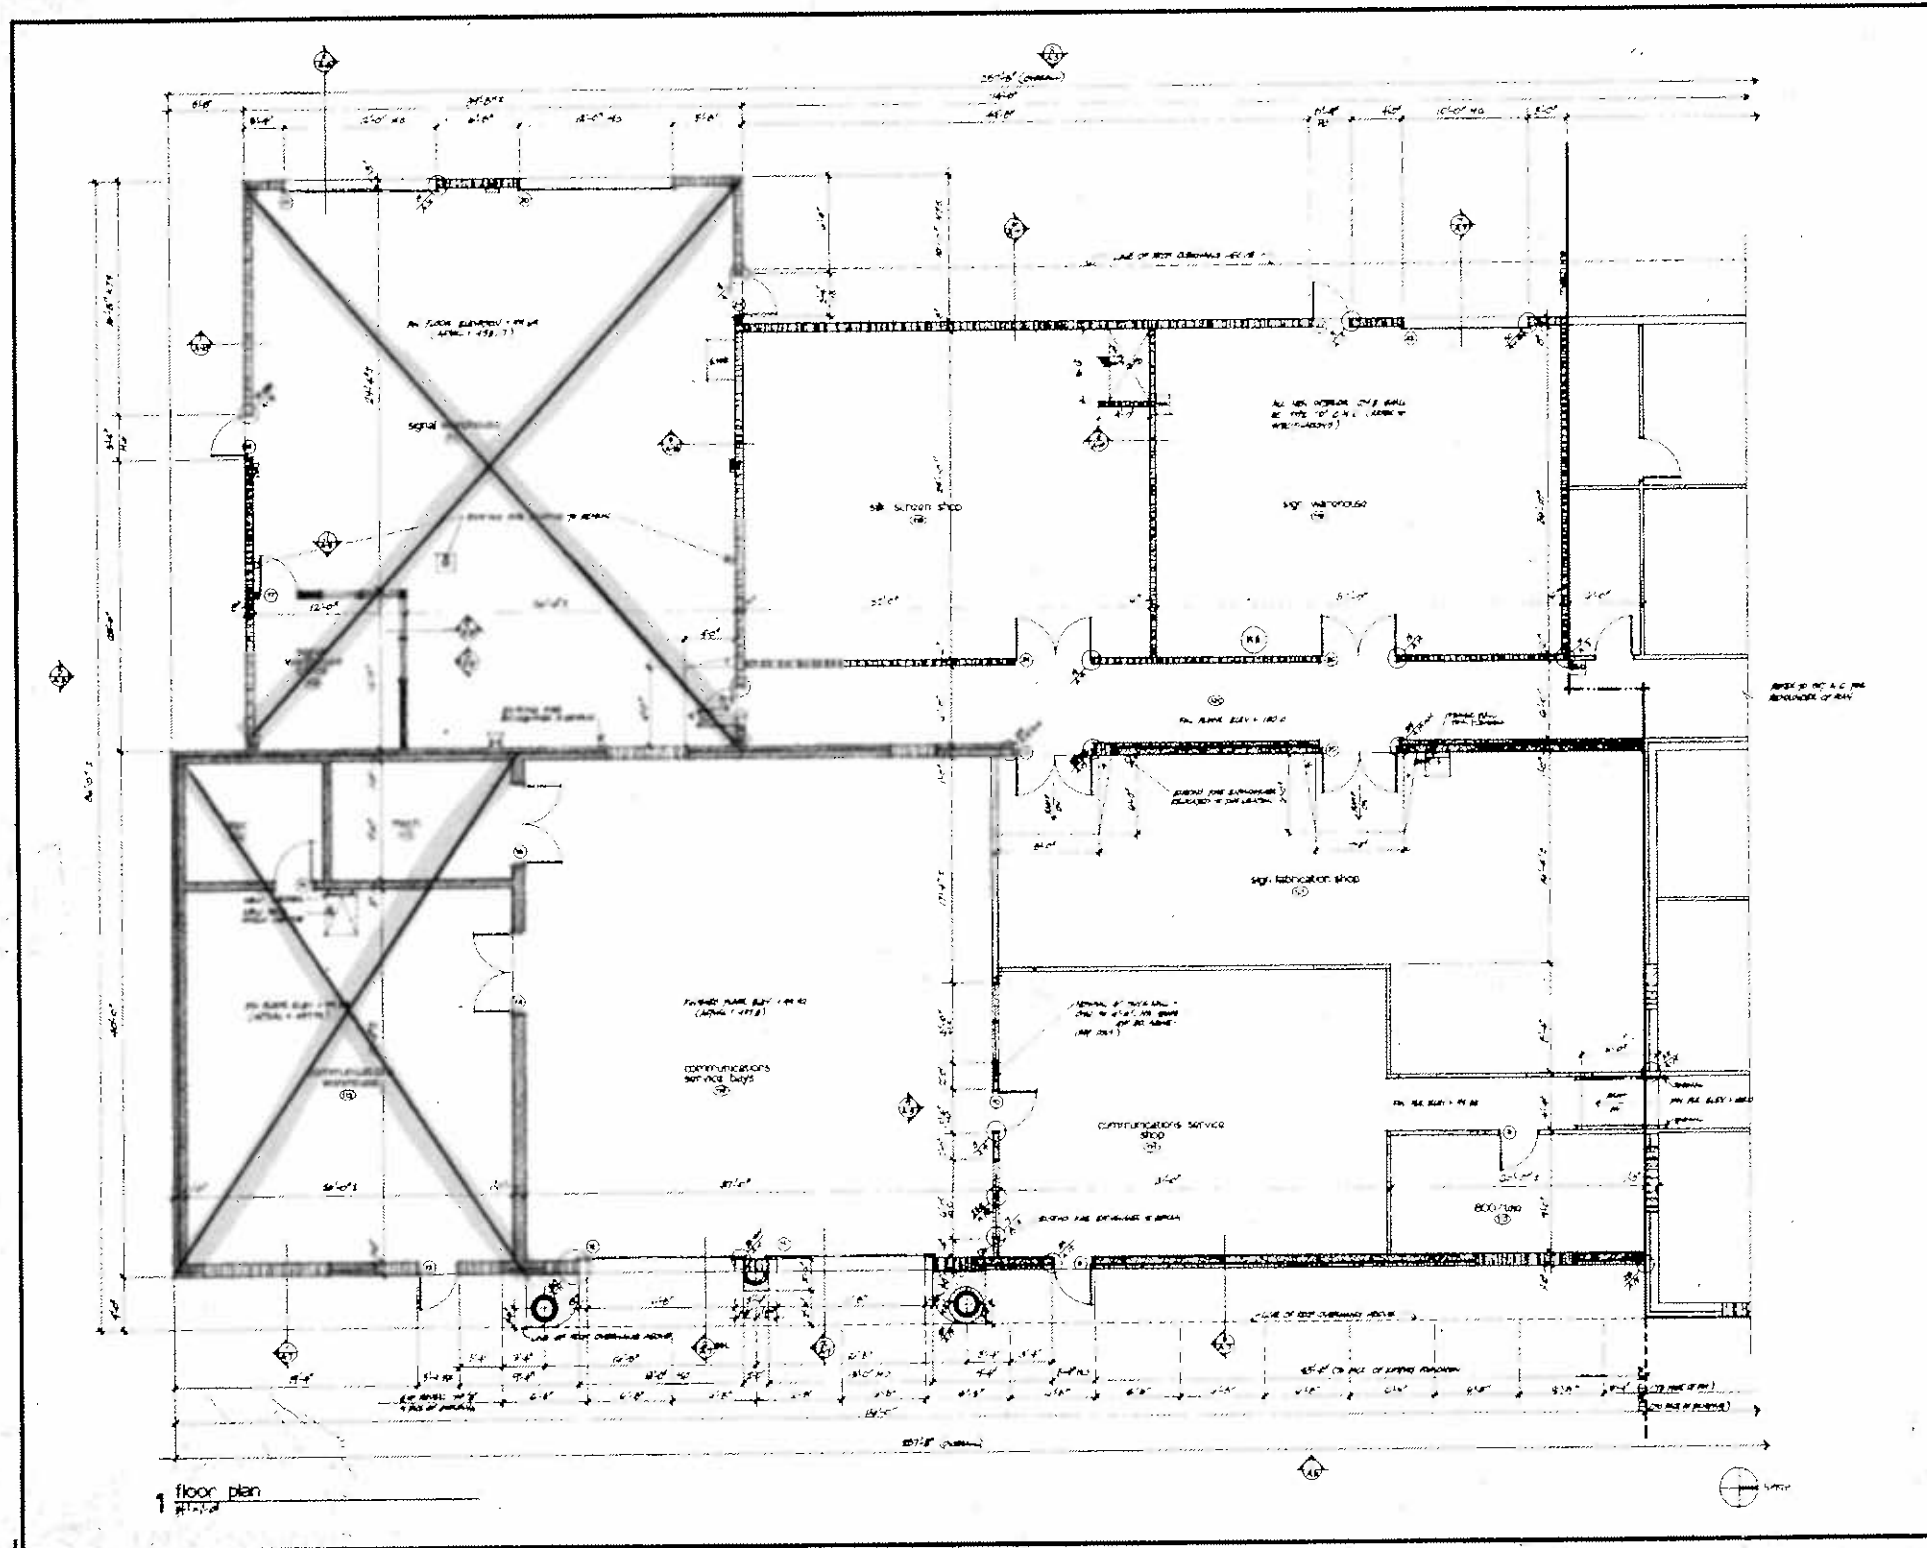


1 floor plan
1/4" = 1'-0"


<p>South Service Center Renovation Carrollton, Texas</p>	
<p>HOBBS WICKENTON FANCLIFF ARCHITECTS-PLANNERS 201 Westwood Avenue, Suite 177, Dallas, Texas 75201, P.O. Box 1800</p>	
<p>8808</p>	
<p>A-1</p>	

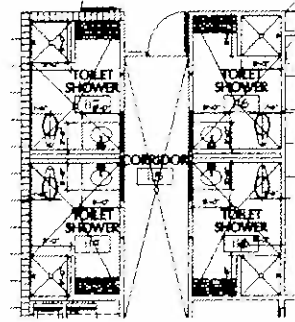

2 ENLARGED DIMENSION PLAN

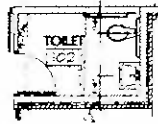





3 ENLARGED DIMENSION PLAN

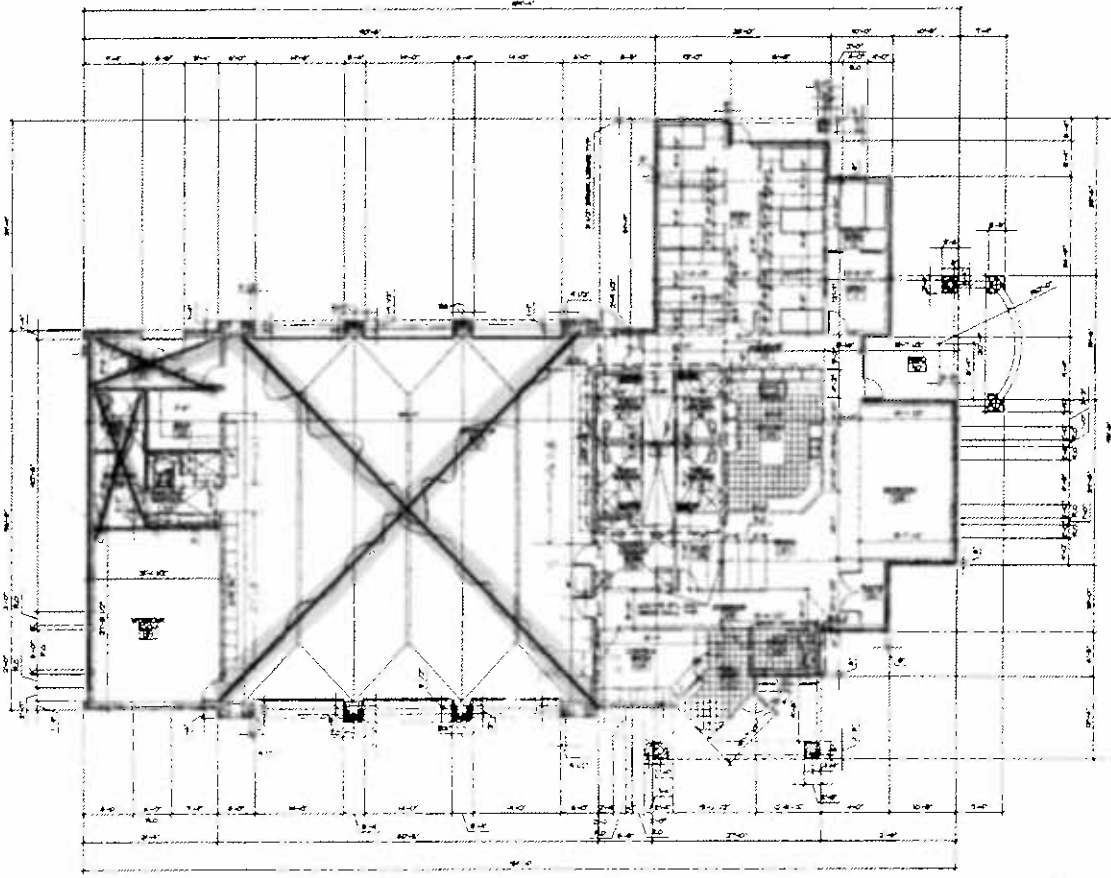

1 DIMENSION PLAN


GENERAL NOTES
 ALL DIMENSIONS ARE TO FACE UNLESS OTHERWISE NOTED
 ALL DIMENSIONS ARE TO FACE UNLESS OTHERWISE NOTED
 ALL DIMENSIONS ARE TO FACE UNLESS OTHERWISE NOTED

<p>0013</p> <p>A1.2</p>	<p>0013</p> <p>A1.2</p>	<p>0013</p> <p>A1.2</p>	<p>0013</p> <p>A1.2</p>
<p>YOUR BERRY ARCHIVES</p>			
<p>CARROLLTON</p>			
<p>CARROLLTON FIRE STATION #1</p>			
<p>TEXAS</p>			

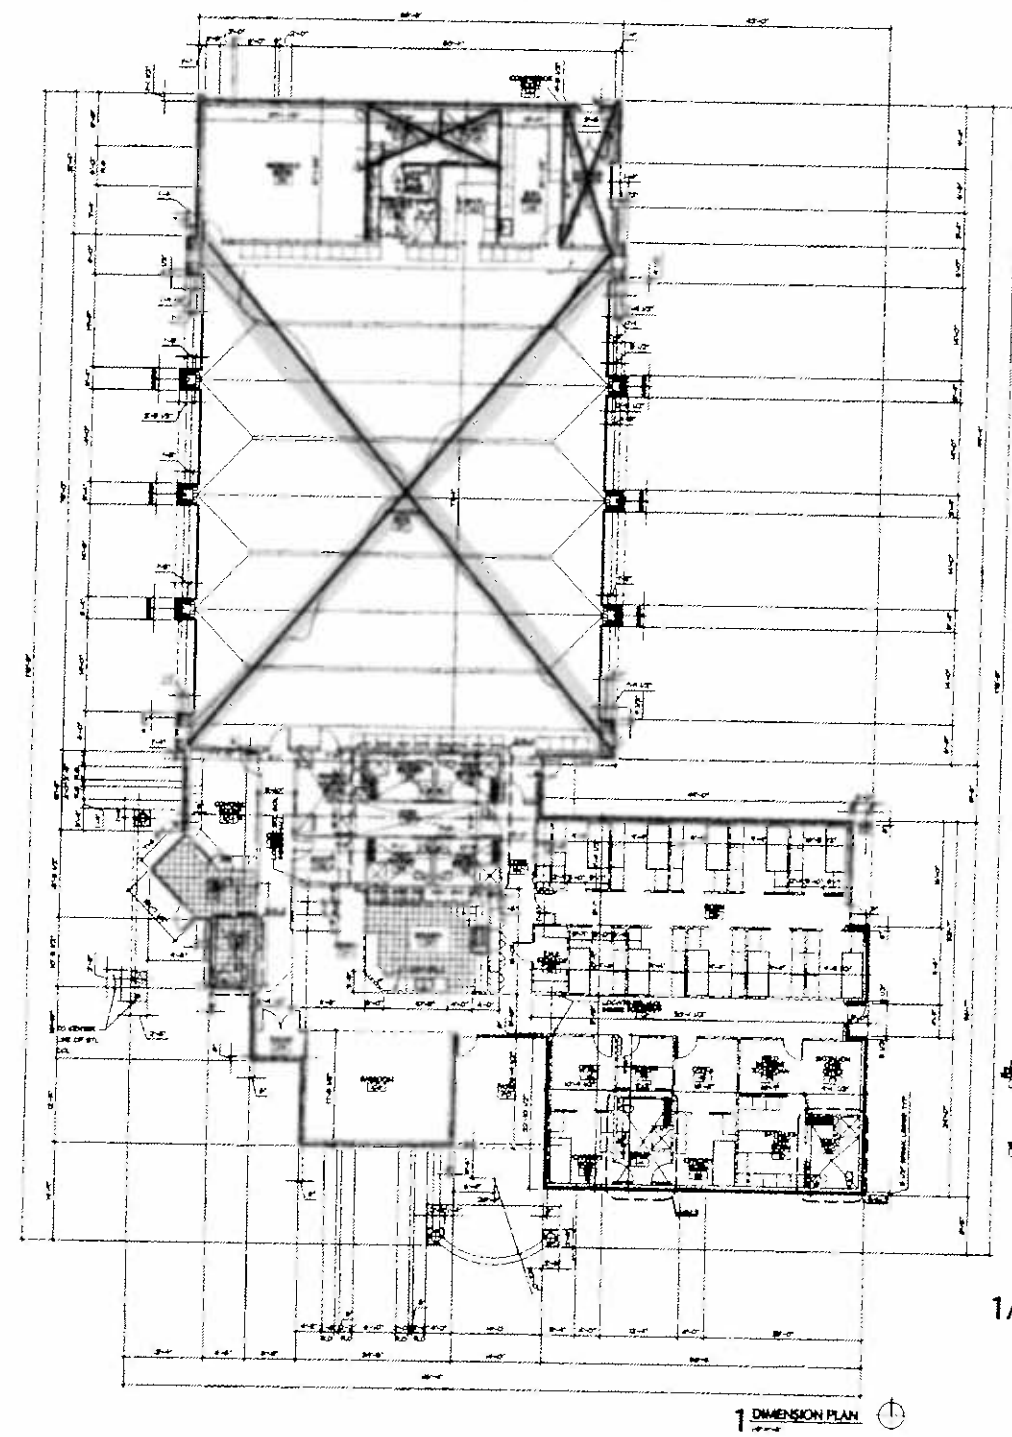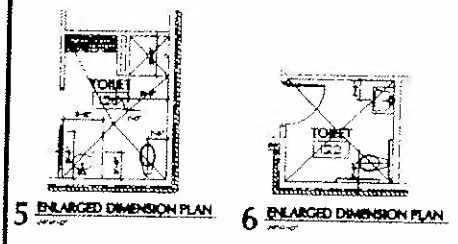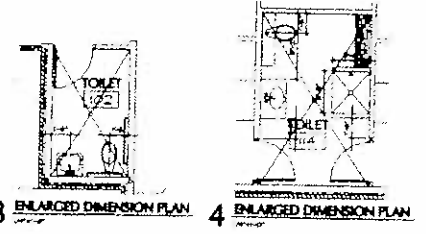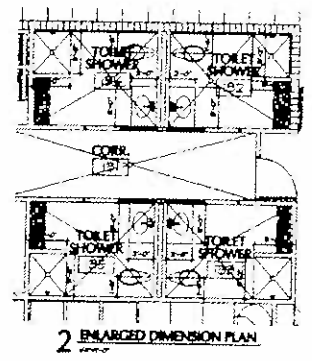

GENERAL NOTES

- 1. ALL DIMENSIONS ARE TO FACE UNLESS OTHERWISE NOTED.
- 2. SEE GENERAL NOTES FOR MATERIALS, FINISHES AND WORKMANSHIP.
- 3. REFER TO ALL APPLICABLE CODES AND REGULATIONS.

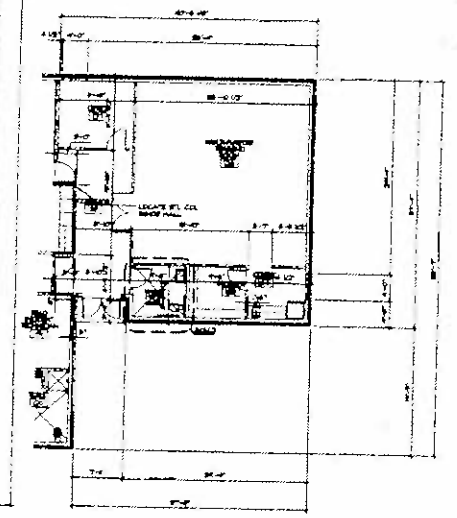

CARROLLTON FIRE STATION #2 CARROLLTON, TEXAS	
PROJECT NO. 0018 SHEET NO. A1.2	