


**CITY OF CARROLLTON  
 PARKS & RECREATION DEPARTMENT**


TITLE:  
**4 Ft. Galvanized  
 Chain Link Fence**  
 DATE:  
 1.5.2015

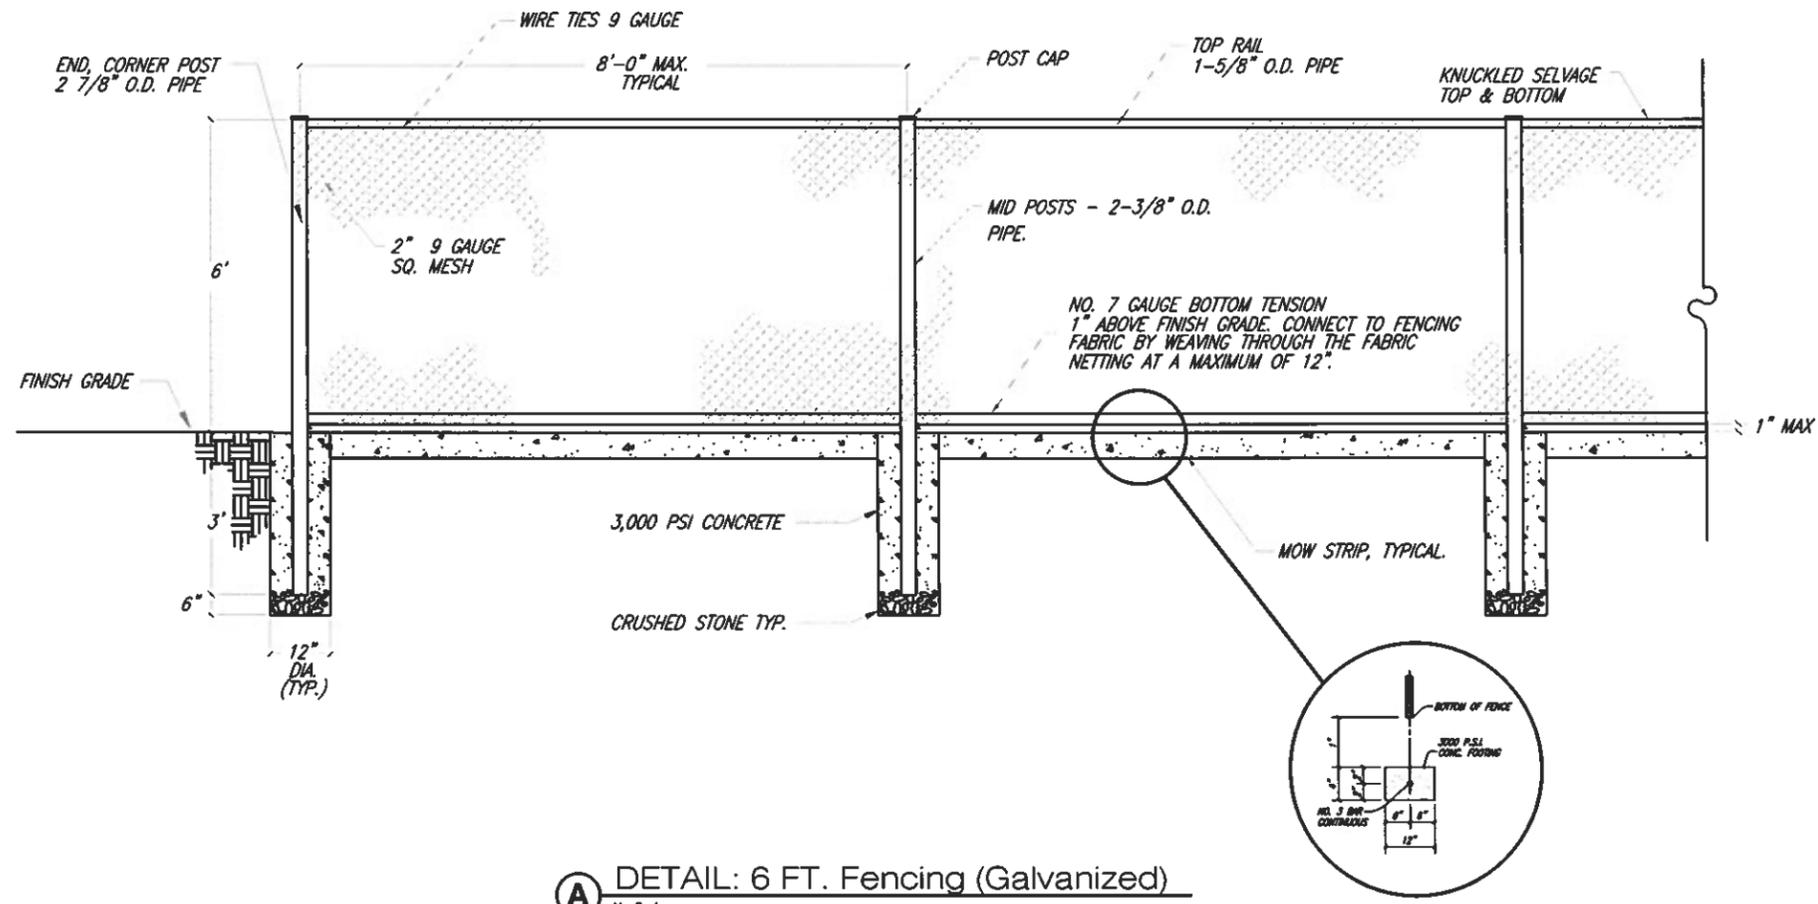


**CITY OF CARROLLTON  
PARKS & RECREATION DEPARTMENT**

TITLE:  
**6 Ft. Galvanized  
Chain Link Fence**

DATE:  
1.5.2015

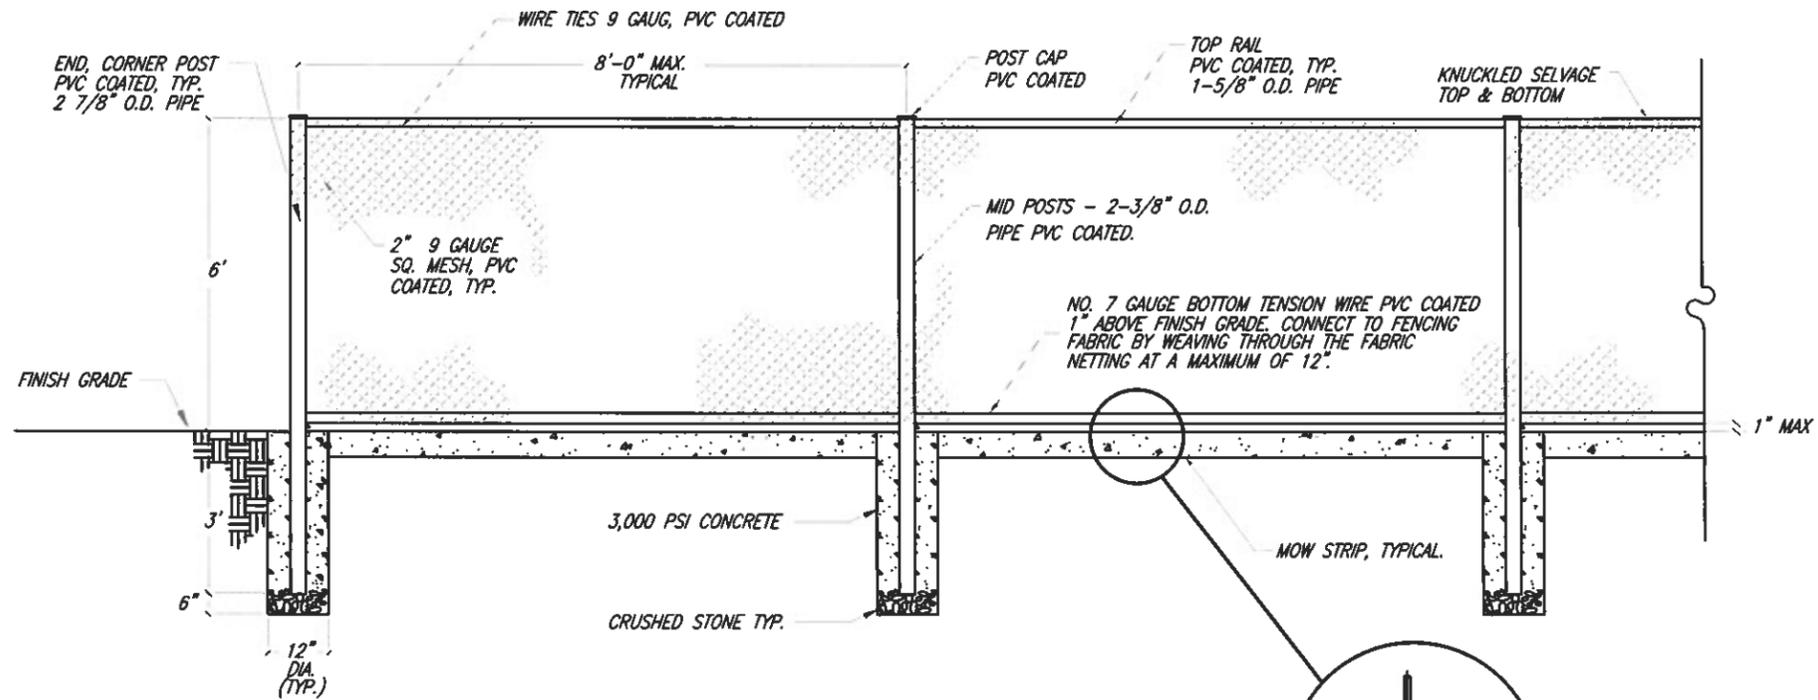


NOTE: ALL CHAIN LINK FABRIC, FRAMEWORK, FITTINGS, ETC. SHALL BE BLACK or GREEN PVC COATED; POLY VINYL CHLORIDE COLOR COATED CHAIN LINK FABRIC, POSTS, AND FITTINGS.

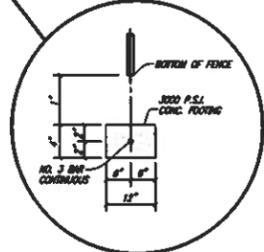

**A** DETAIL: 6 FT. Fencing (PVC Coated)  
No Scale

**CITY OF CARROLLTON  
PARKS & RECREATION DEPARTMENT**

TITLE:  
**6 Ft. PVC Coated  
Chain Link Fence**  
  
DATE:  
1.5.2015

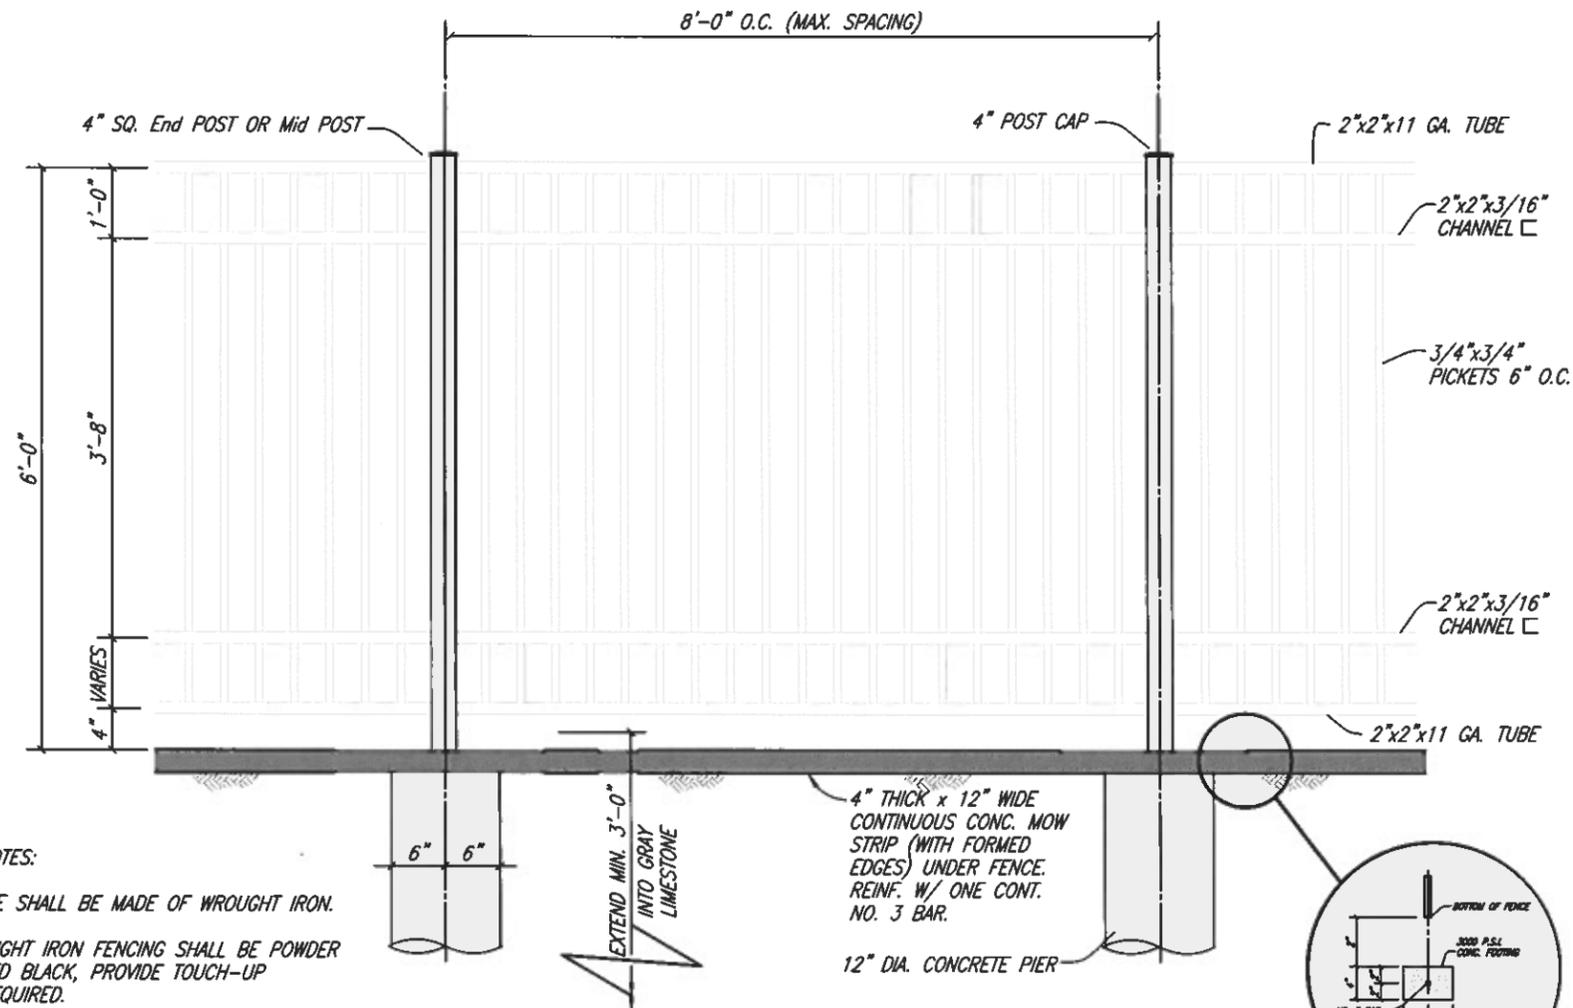

**FENCE NOTES:**

1. FENCE SHALL BE MADE OF WROUGHT IRON.
2. WROUGHT IRON FENCING SHALL BE POWDER COATED BLACK, PROVIDE TOUCH-UP AS REQUIRED.
3. SHOP DRAWINGS FOR AND ALL FENCING SHALL BE SUBMITTED FOR APPROVAL PRIOR TO FABRICATION.

**(A) DETAIL: 6 FT. Wrought Iron Fence**  
No Scale

TITLE:  
**6 Ft. Wrought Iron Fence**

DATE:  
1.5.2015

**CITY OF CARROLLTON  
PARKS & RECREATION DEPARTMENT**